

PFG DESIGN GROUP

110 Washington Avenue, 4th Floor North Haven, CT 06473 Phone: 203.907.7385 Fax: 203.234.6398 e-mail: peterfgrassodesigngroup@gmail.com facebook: PFG Design Group

No.	Description	Date
		-

AVAILABLE SPACE

BUILDING 127


FIRST FLOOR PLAN

Project number Date Drawn by Checked by

CITIZENS MEASURE 3 MAY 2020 PFG SL




Scale

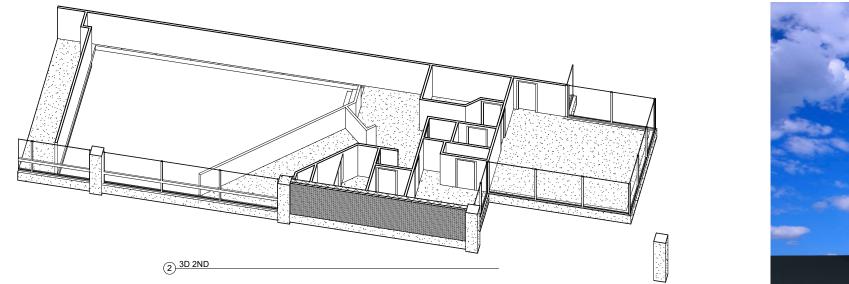




3 3D BANK 2 12" = 1'-0"

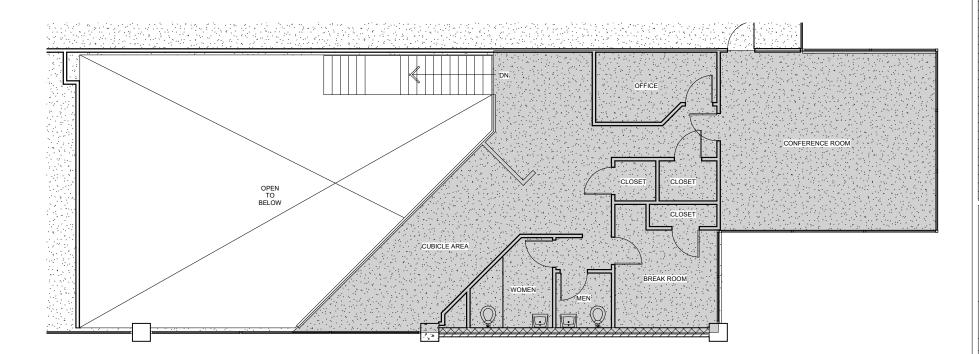

1 <u>Second Floor Level</u> 3/16" = 1'-0"



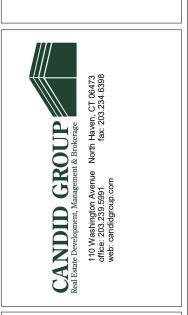

PFG DESIGN GROUP

110 Washington Avenue, 4th Floor North Haven, CT 06473 Phone: 203.907.7385 Fax: 203.234.6398 e-mail: peterfgrassodesigngroup@gmail.com facebook: PFG Design Group

Description	Date

AVAILABLE SPACE

BUILDING 127

SECOND FLR PLAN

Project number Date Drawn by Checked by

CITIZENS MEASURE 3 MAY 2020 PFG SL



Scale

As indicated