

### PFG DESIGN GROUP

110 Washington Avenue, 4th Floor North Haven, CT 06473 Phone: 203.907.7385 Fax: 203.234.6398 e-mail: peterfgrasso@yahoo.com facebook: PFG Design Group

No.	Description	Date
1	Revision 1	Jan. 18, 2012

AVAILABLE SPACE

127 WASHINGTON AVE

FIFTH FLOOR PLAN

Project number 2023 127 5TH AVAILABLE 11976

Date 1 DECEMBER 2023

Drawn by PFG

Checked by PFG

A-102a


1" = 10'-0"

# 127 Washington Ave.




### **Building Information**

This 5 story building is made up of two parts; the
East Building and the West Building. The East
Building was built in 1976, and then in 1986 the
building was expanded by adding the West
Building. The building was most recently renovated
in 2018 committed to Green Initiative with
cogeneration and a 2019 Solar Project.

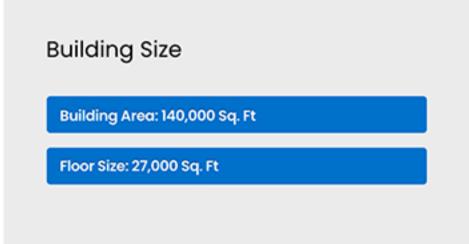

## Location

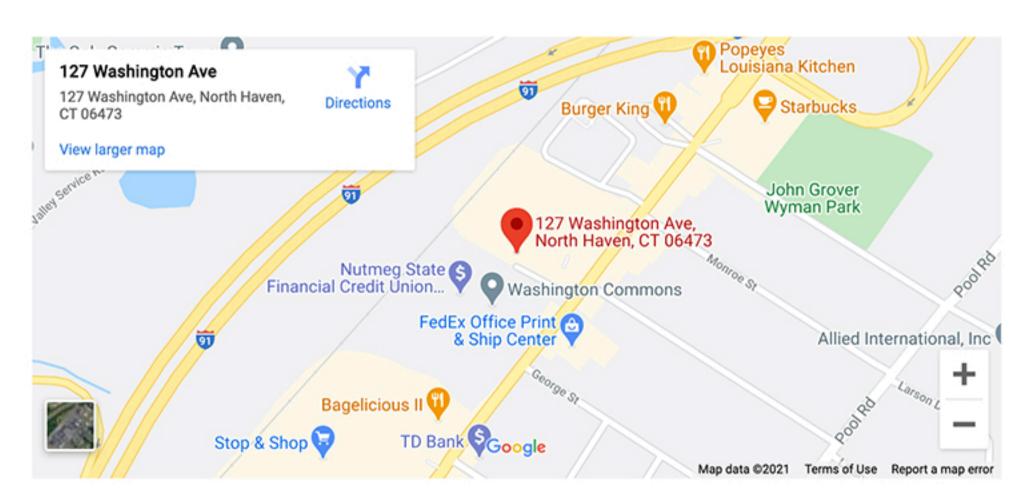

# Building Services On-Site Management On-Site Maintenance

