

PFG DESIGN GROUP

110 Washington Avenue
 Fourth Floor
 North Haven, CT 06473
 Tel: 203.907.7385
 Email: petergraso@yahoo.com



CANDID GROUP
 Real Estate Development, Management & Brokerage

CANDID GROUP

110 WASHINGTON AVENUE
 North Haven, CT 06473

p: 203.239.5991
 f: 203.234.6398
 e: info@candidgroup.com

No.	Description	Date
1	Revision 1	Jan. 16, 2012


AVAILABLE OFFICE SPACE
 127 Washington Avenue
 North Haven, Connecticut

FOURTH FLOOR PLAN

Project Number	127 AVAILABLE
Date	March 15, 2013
Drawn By	PFG
Checked By	SL

A-101a

Scale

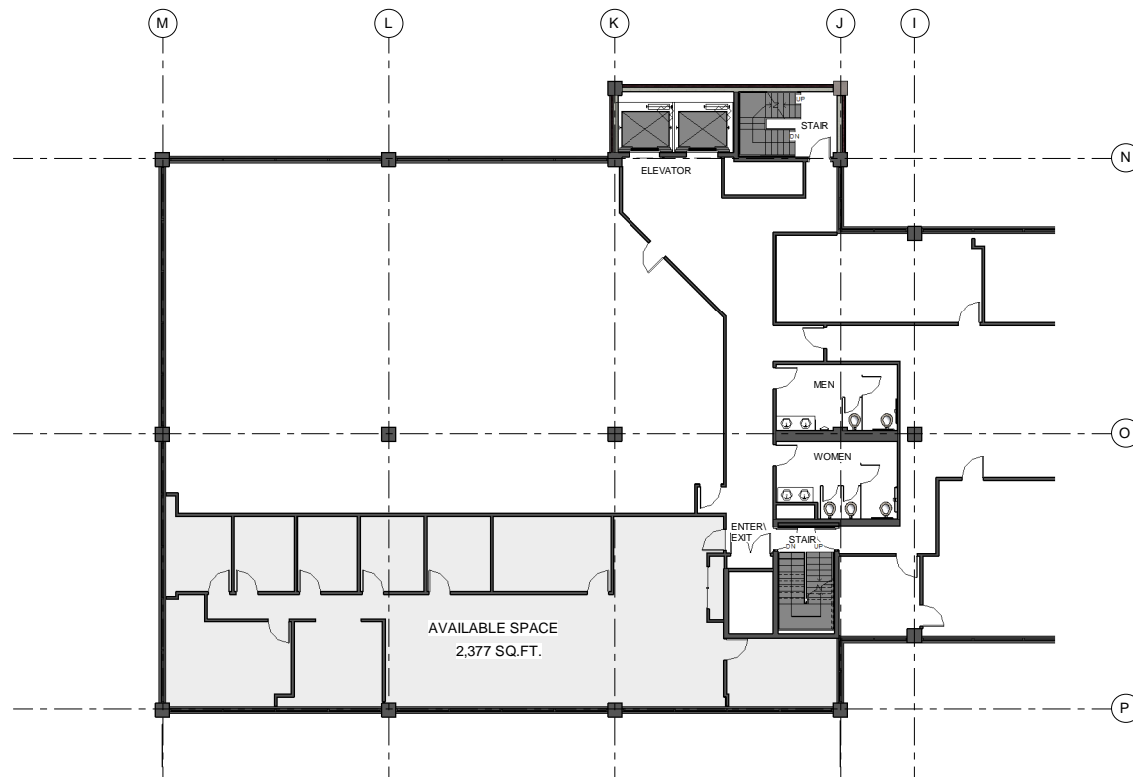

① FOURTH FLOOR PLAN
 1/8" = 1'-0"