

Project:

AVAILABLE SPACE

127 Washington Avenue
North Haven, Connecticut


Prepared For: **CANDID GROUP**

Project No: 2020.14

DOUGLAS J. ROBERTS - ARCHITECT

10 Washington Avenue
Fourth Floor
North Haven, CT 06473

Tel: 203.234.6368
Email: droberts - architect@outlook.com

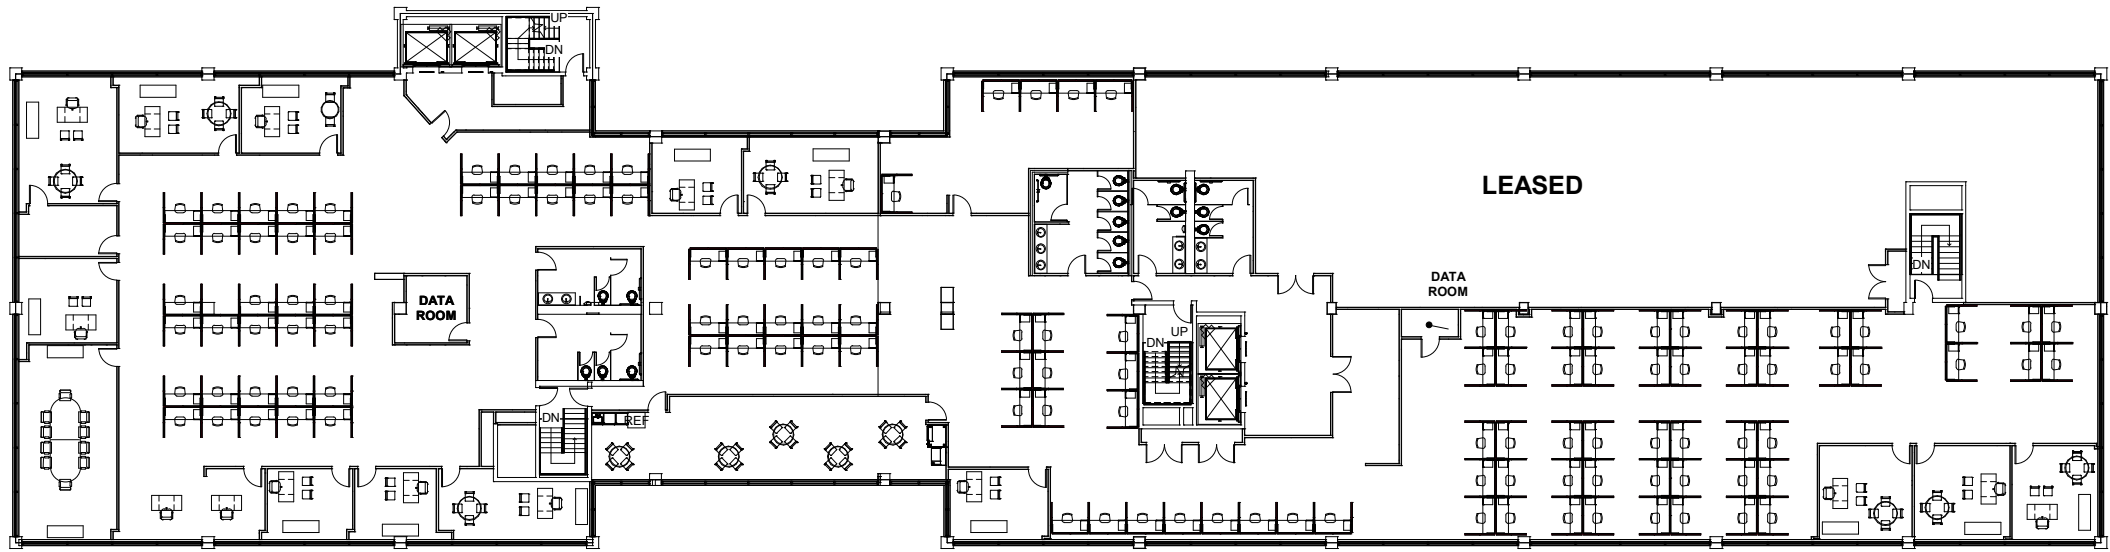

① FIFTH FLOOR LEVEL PLAN
1/16" = 1'-0"

Key Plan

Do not scale dimensions from drawings
Site verify all dimensions prior to construction
Report all discrepancies to Architect immediately
This drawing is to be read in conjunction with all relevant
documents and drawings

REVISION SCHEDULE

[illegible]

Drawing By: Douglas J. Roberts, AIA
Drawing Date: May 6, 2020
Reviewed By: DJR
Project No: 2020.14
Scale: 1/16" = 1'-0"

Sheet Title:

FIFTH FLOOR LEVEL PLAN

Original drawing is ANSI - D.
Do not scale contents of this drawing.

Sheet Number:

Revision

A-105

127 Washington Ave.



Building Information

This 5 story building is made up of two parts; the East Building and the West Building. The East Building was built in 1976, and then in 1986 the building was expanded by adding the West Building. The building was most recently renovated in 2018 committed to Green Initiative with cogeneration and a 2019 Solar Project.

Building Size

- Building Area: 140,000 Sq. Ft
- Floor Size: 27,000 Sq. Ft

Location



Building Services

- On-Site Management
- On-Site Maintenance

Building Amenities

- Elevator
- 24/7 Building Access
- Video Surveillance
- Free Parking
- Utilities Paid
- Receptionist
- Furniture